


Arlington Heights Branch

Upper Salt Creek

Arlington Height 1

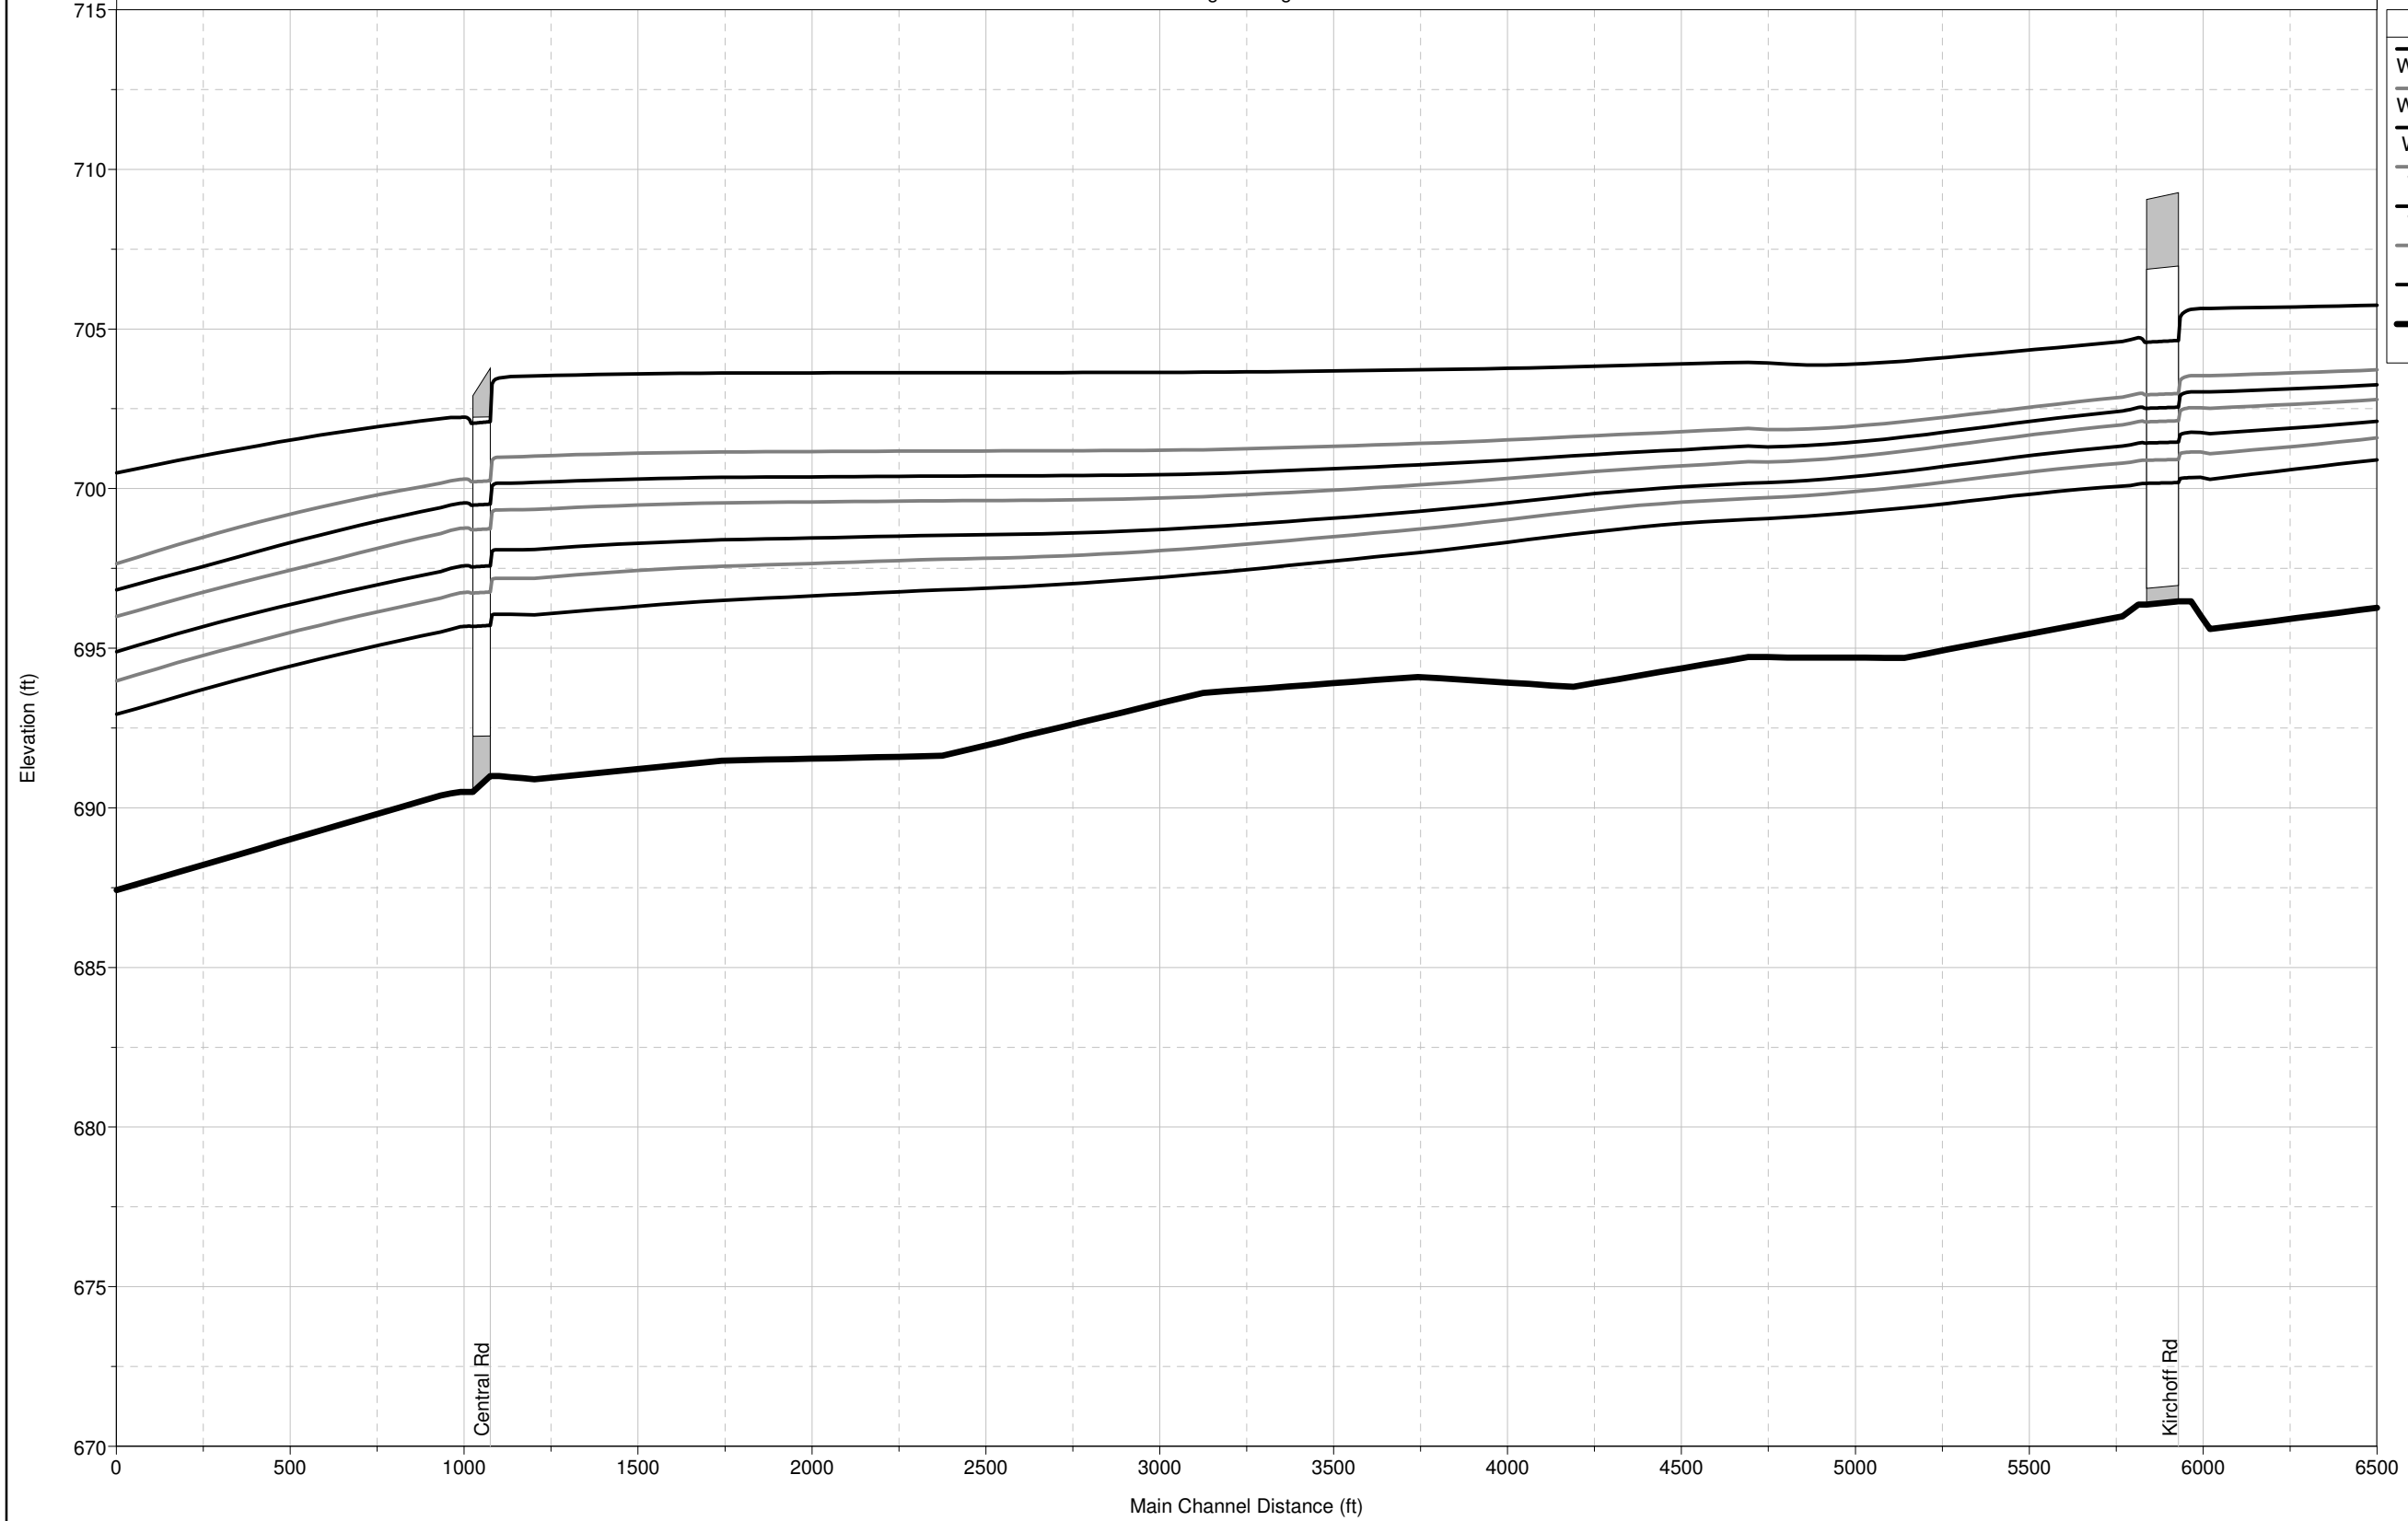


Legend


- WS Max WS - 500yr - 24hr
- WS Max WS - 100yr - 24hr
- WS Max WS - 50yr - 24hr
- WS Max WS - 25yr-24hr
- WS Max WS - 10yr-24hr
- WS Max WS - 5yr 24 hr
- WS Max WS - 2yr-24hr
- Ground


Upper Salt Creek

Arlington Height 1

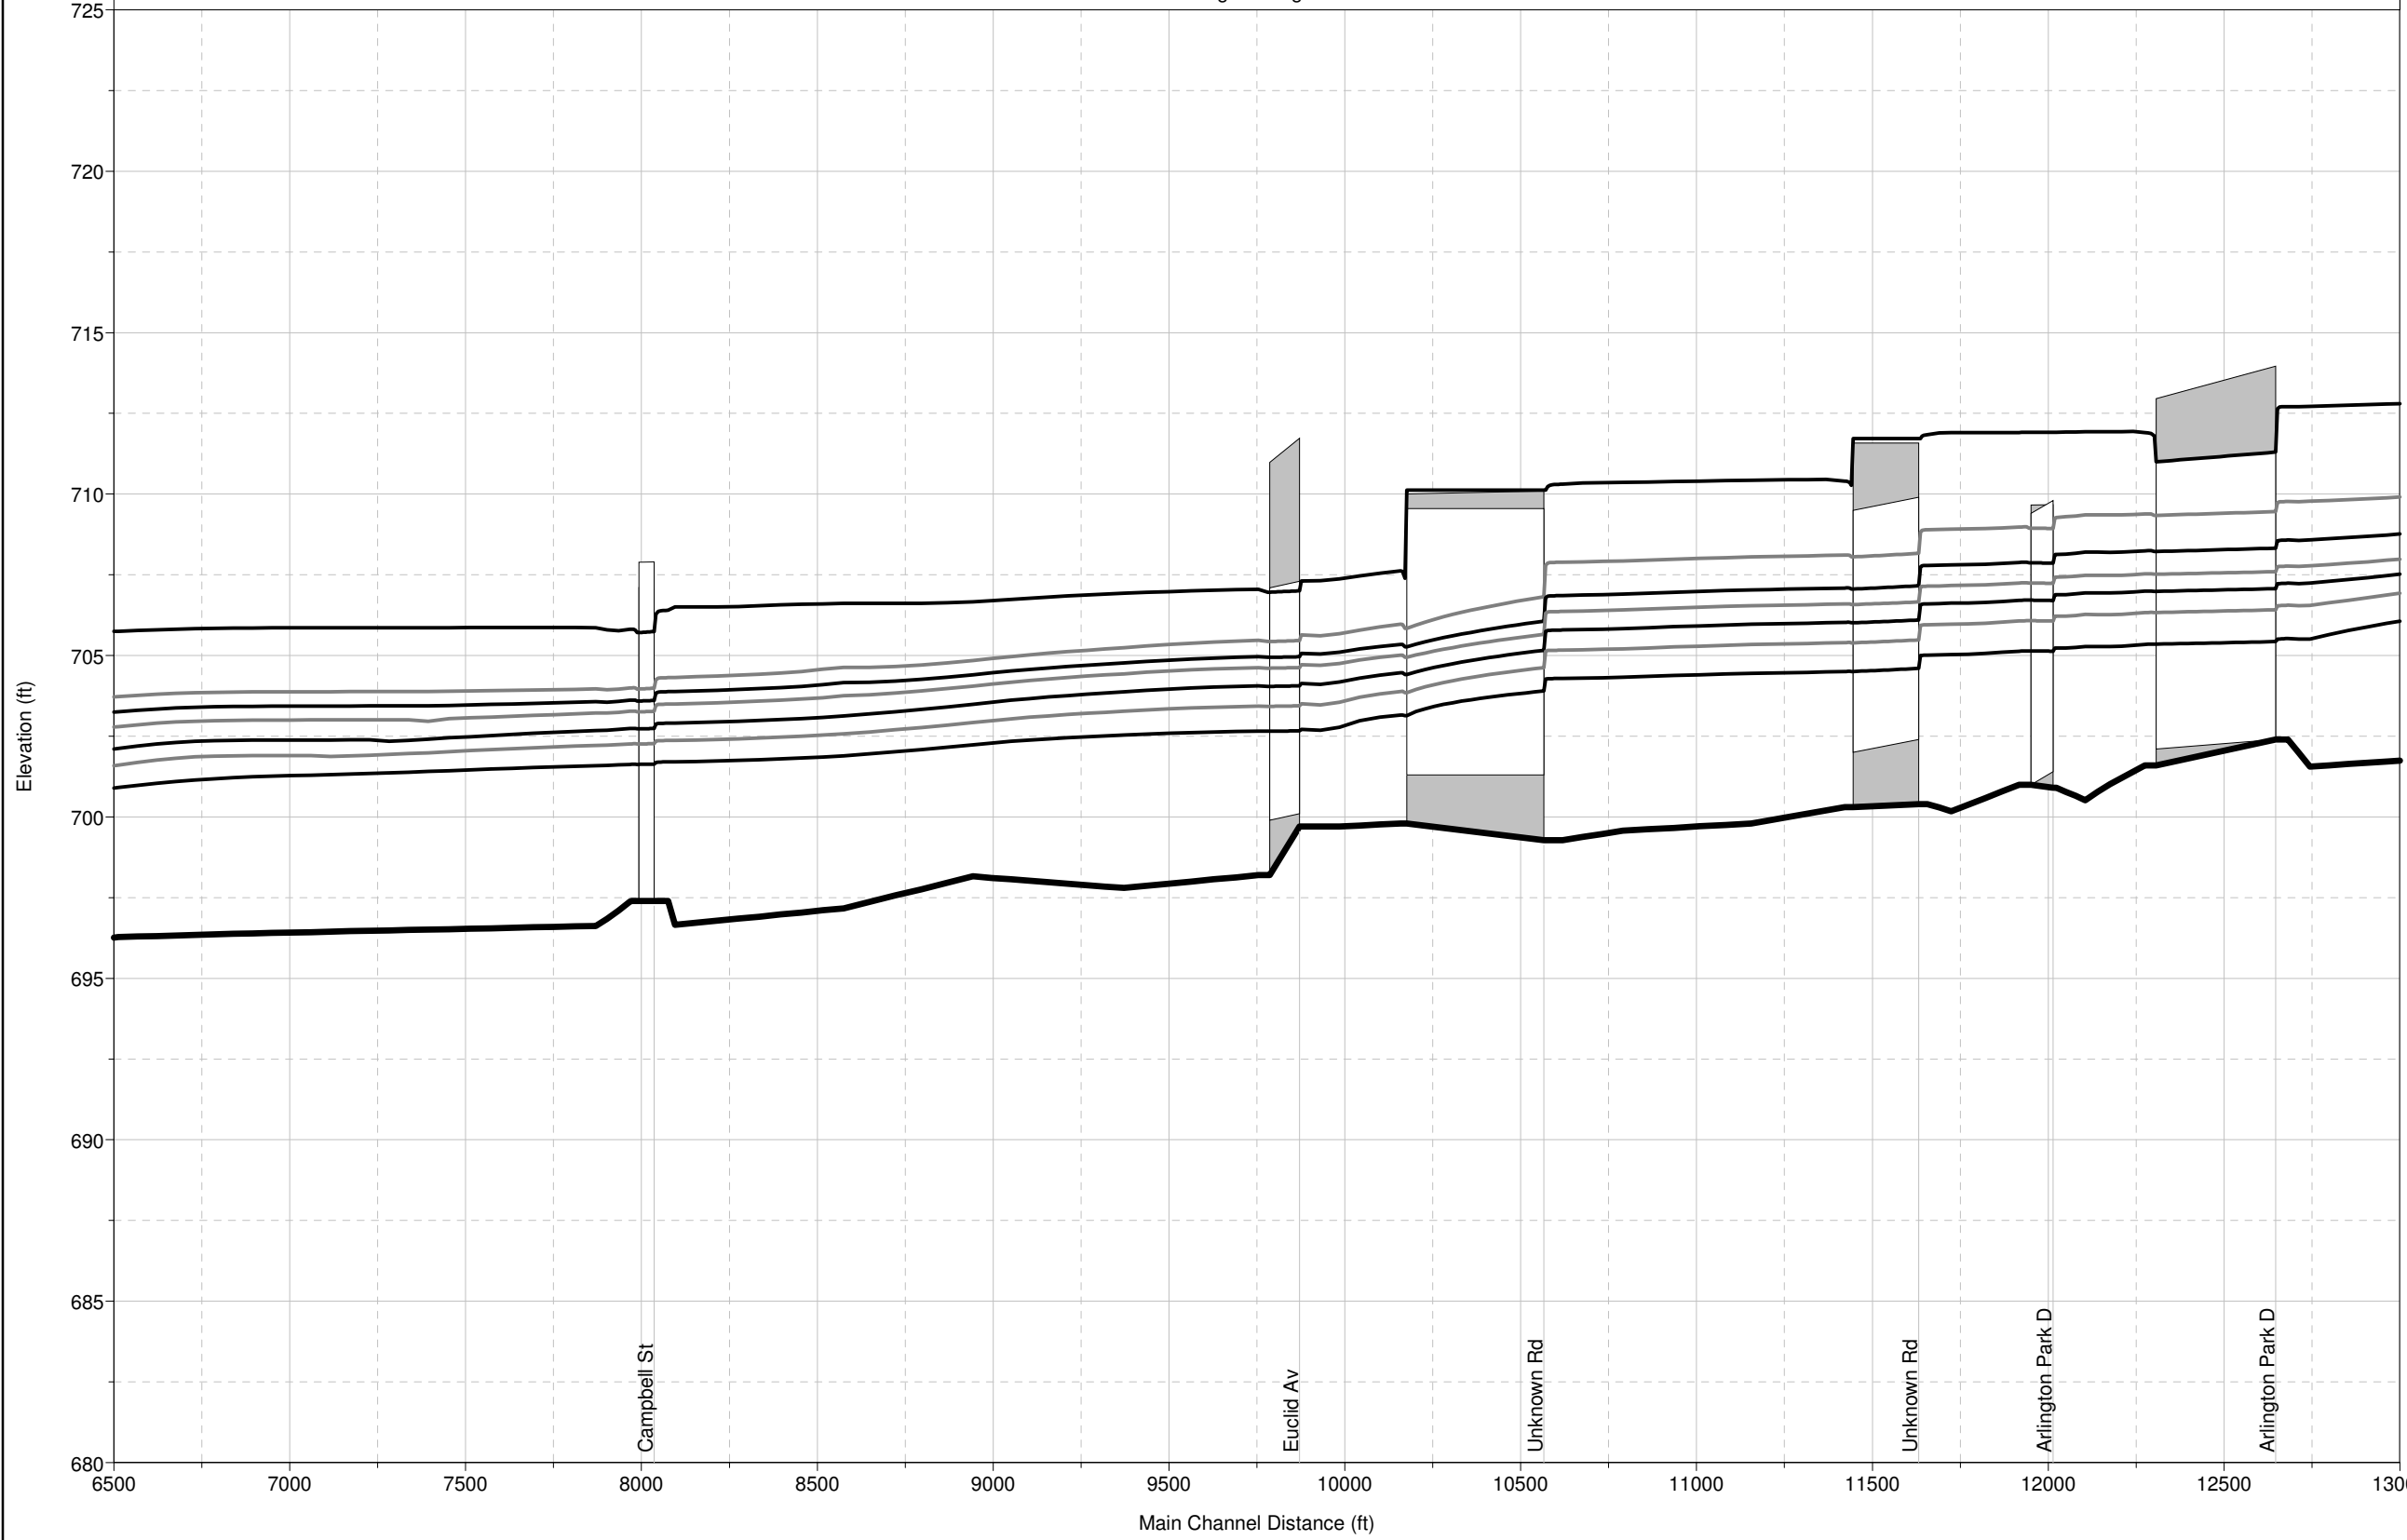


Legend	
WS Max WS - 500yr - 24hr	
WS Max WS - 100yr - 24hr	
WS Max WS - 50yr - 24hr	
WS Max WS - 25yr-24hr	
WS Max WS - 10yr-24hr	
WS Max WS - 5yr 24 hr	
WS Max WS - 2yr-24hr	
Ground	

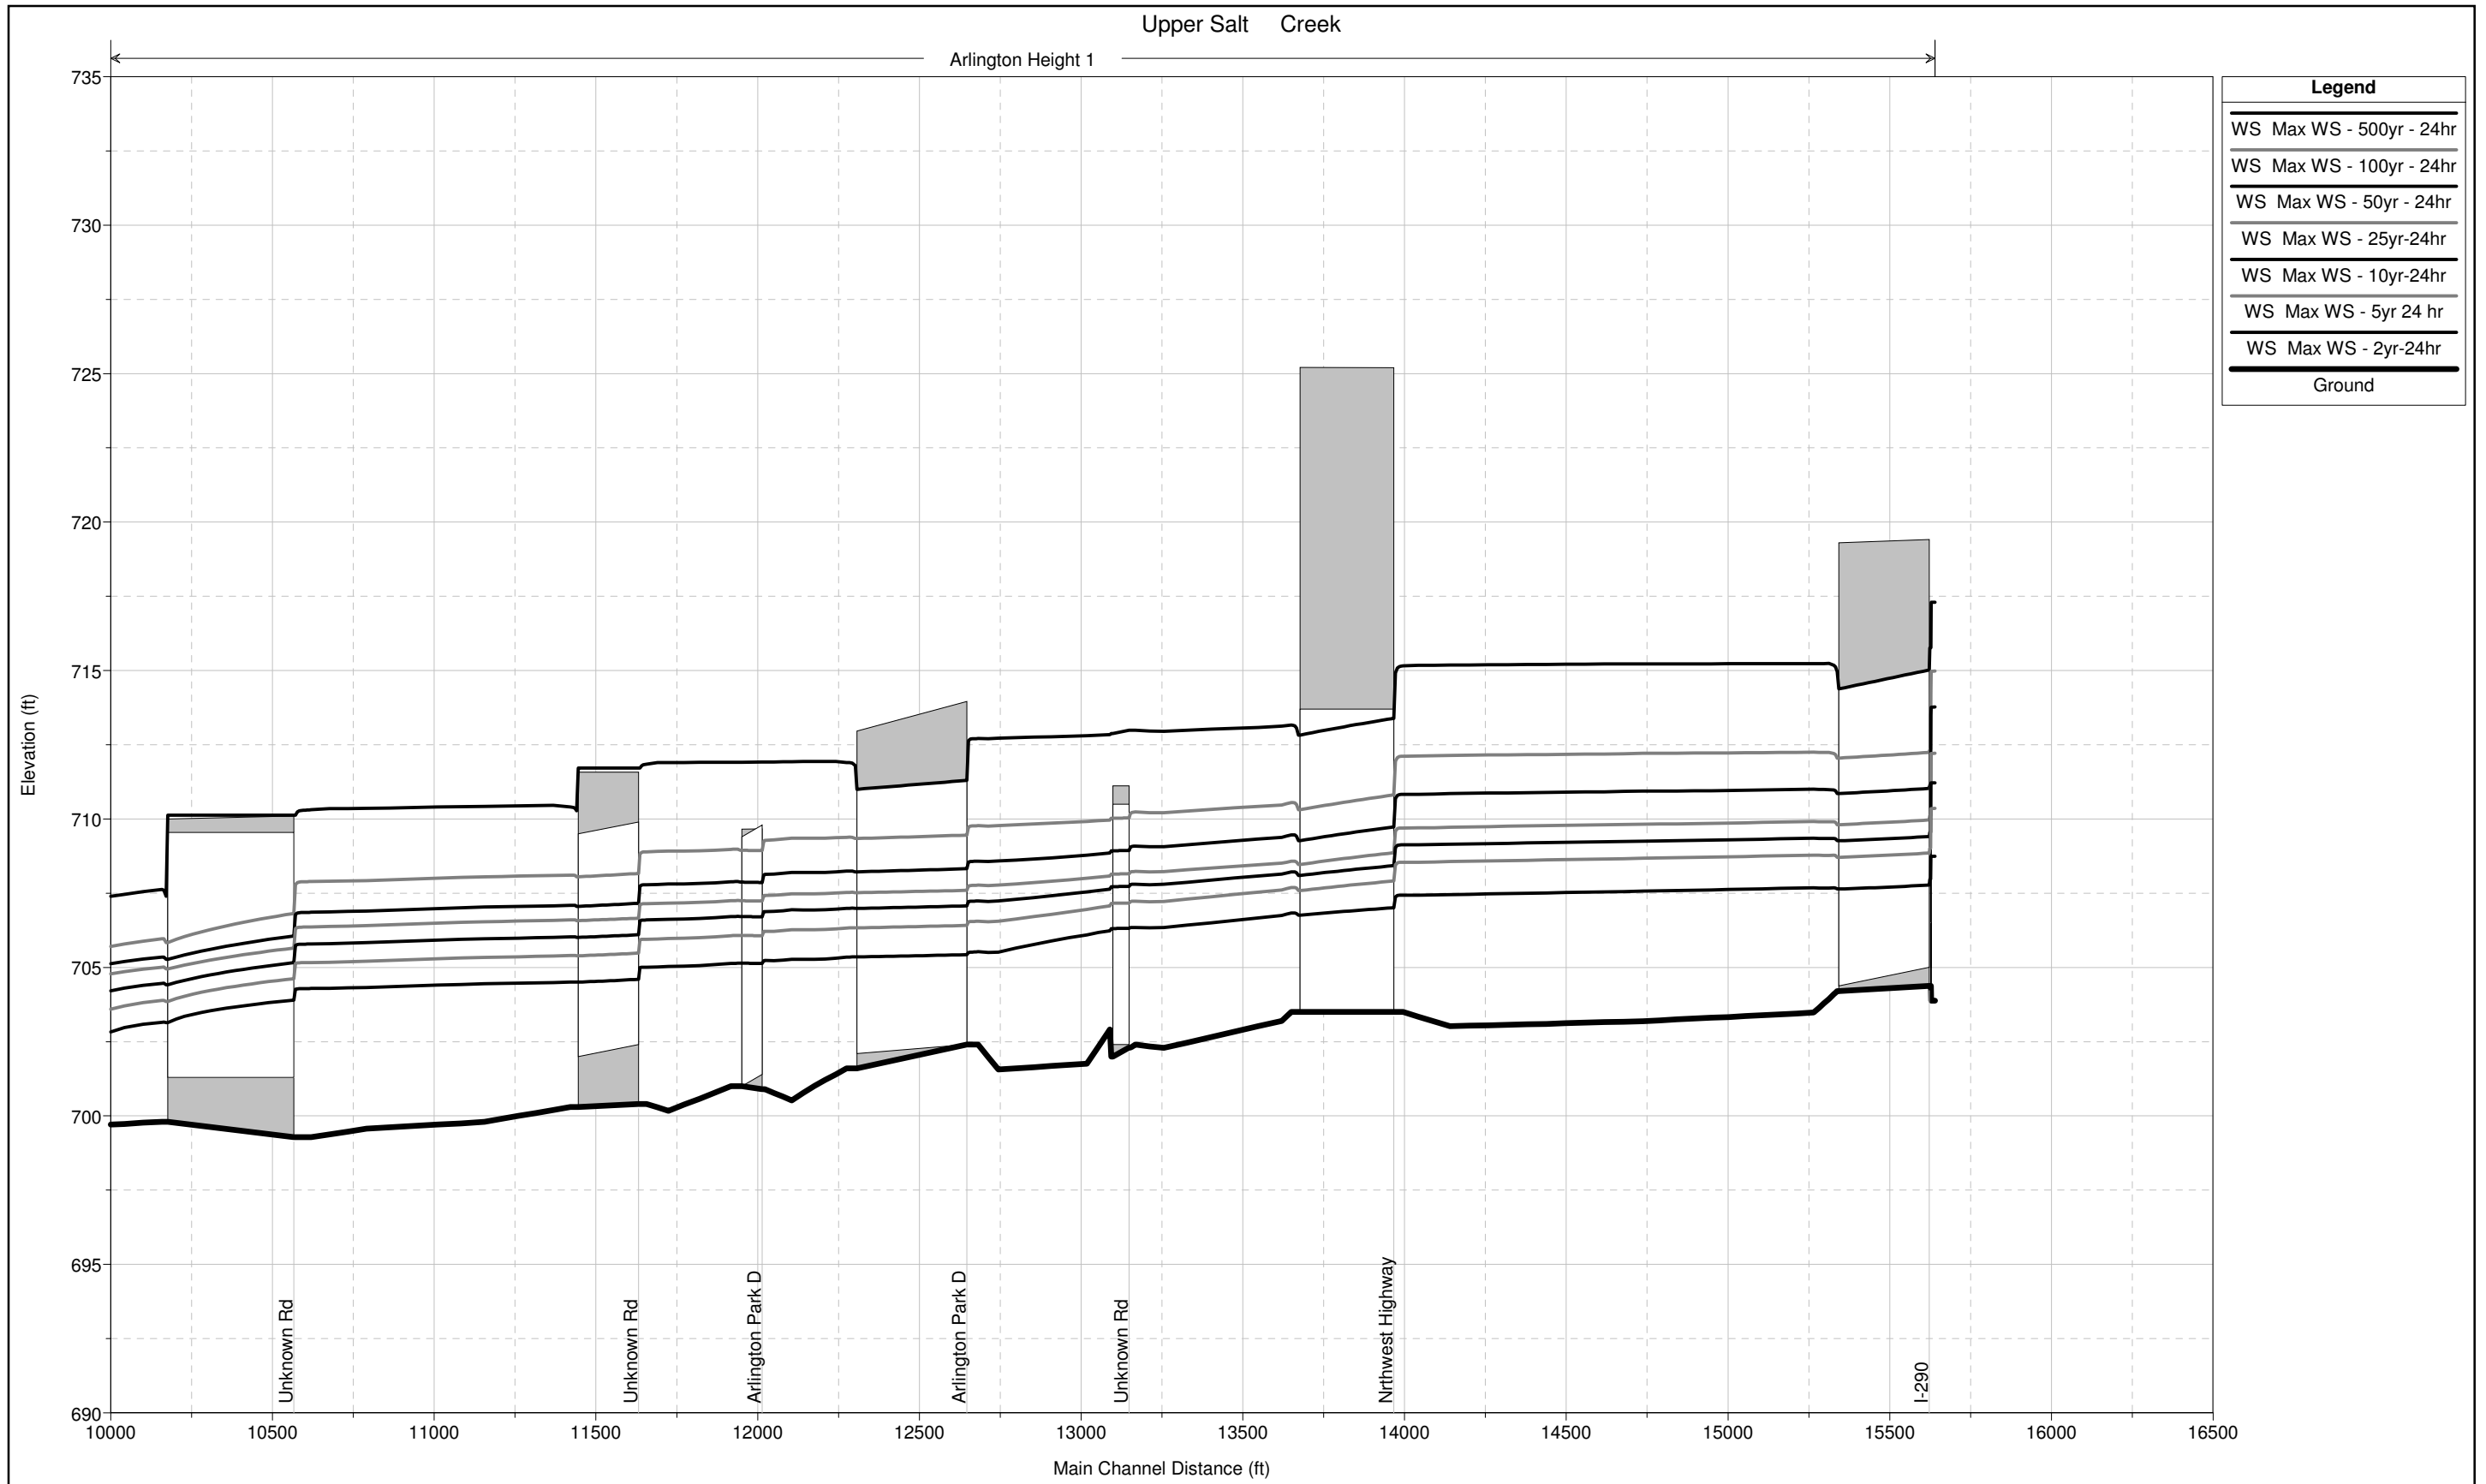

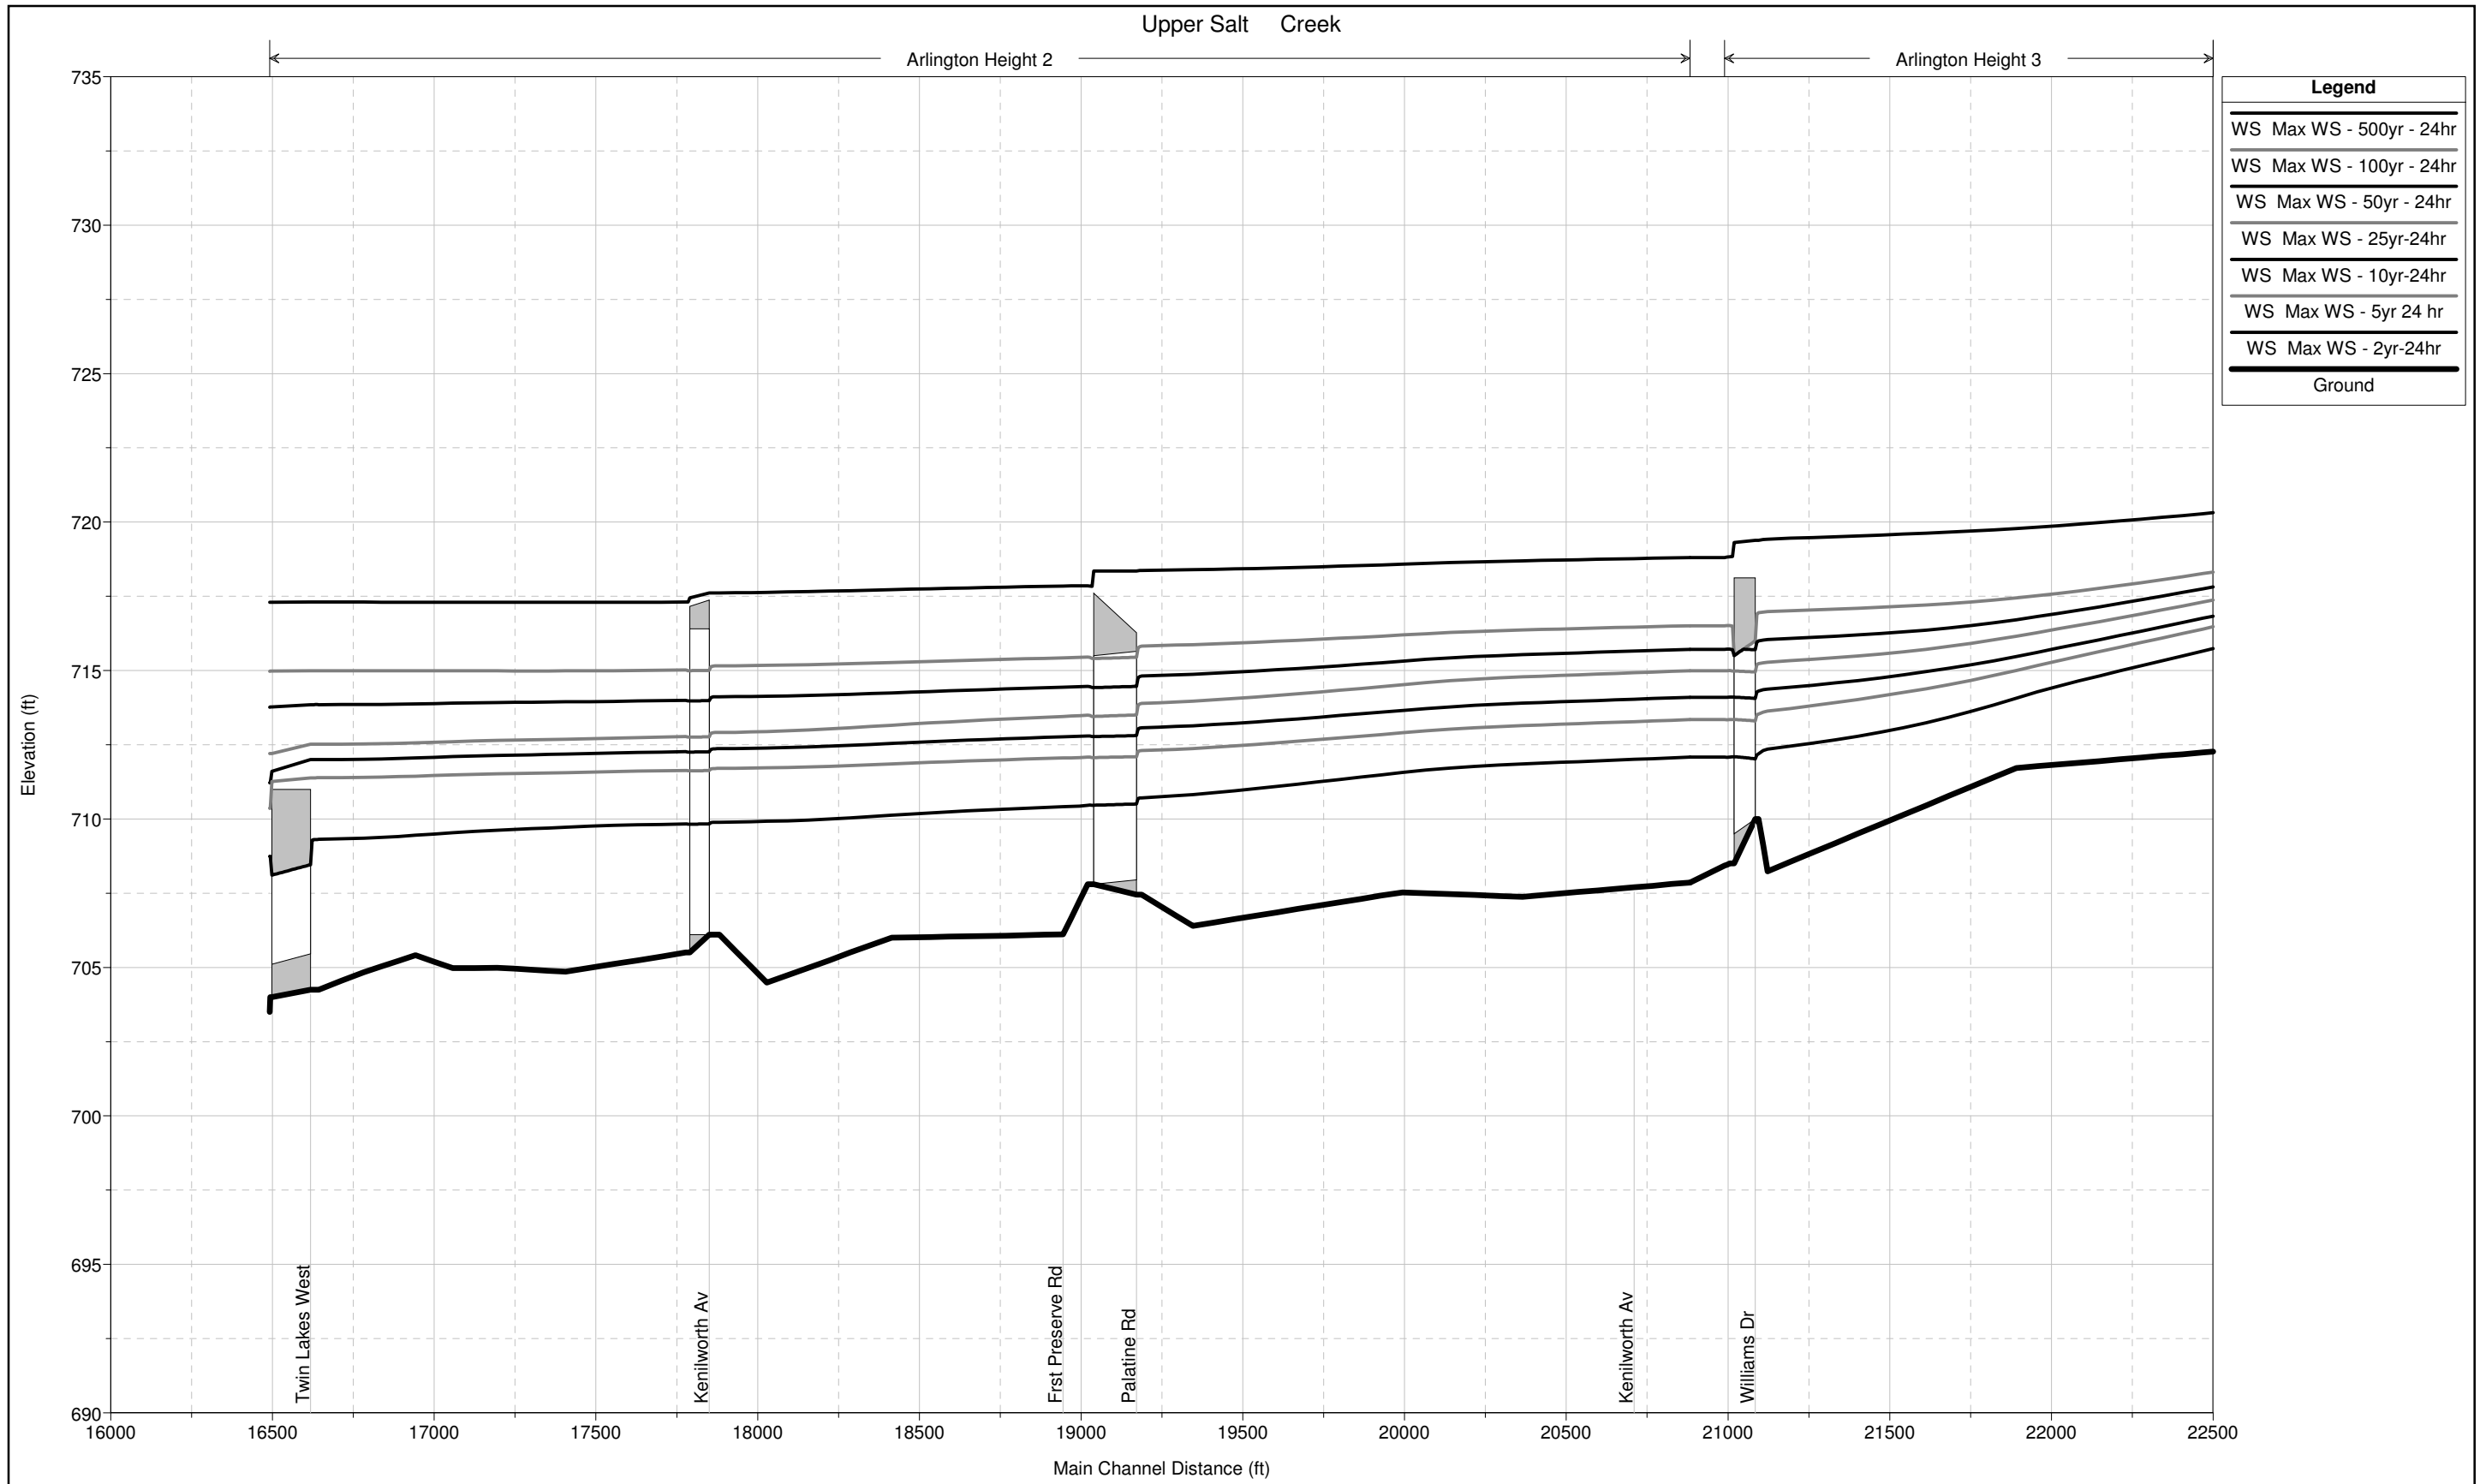


Upper Salt Creek

Arlington Height 3

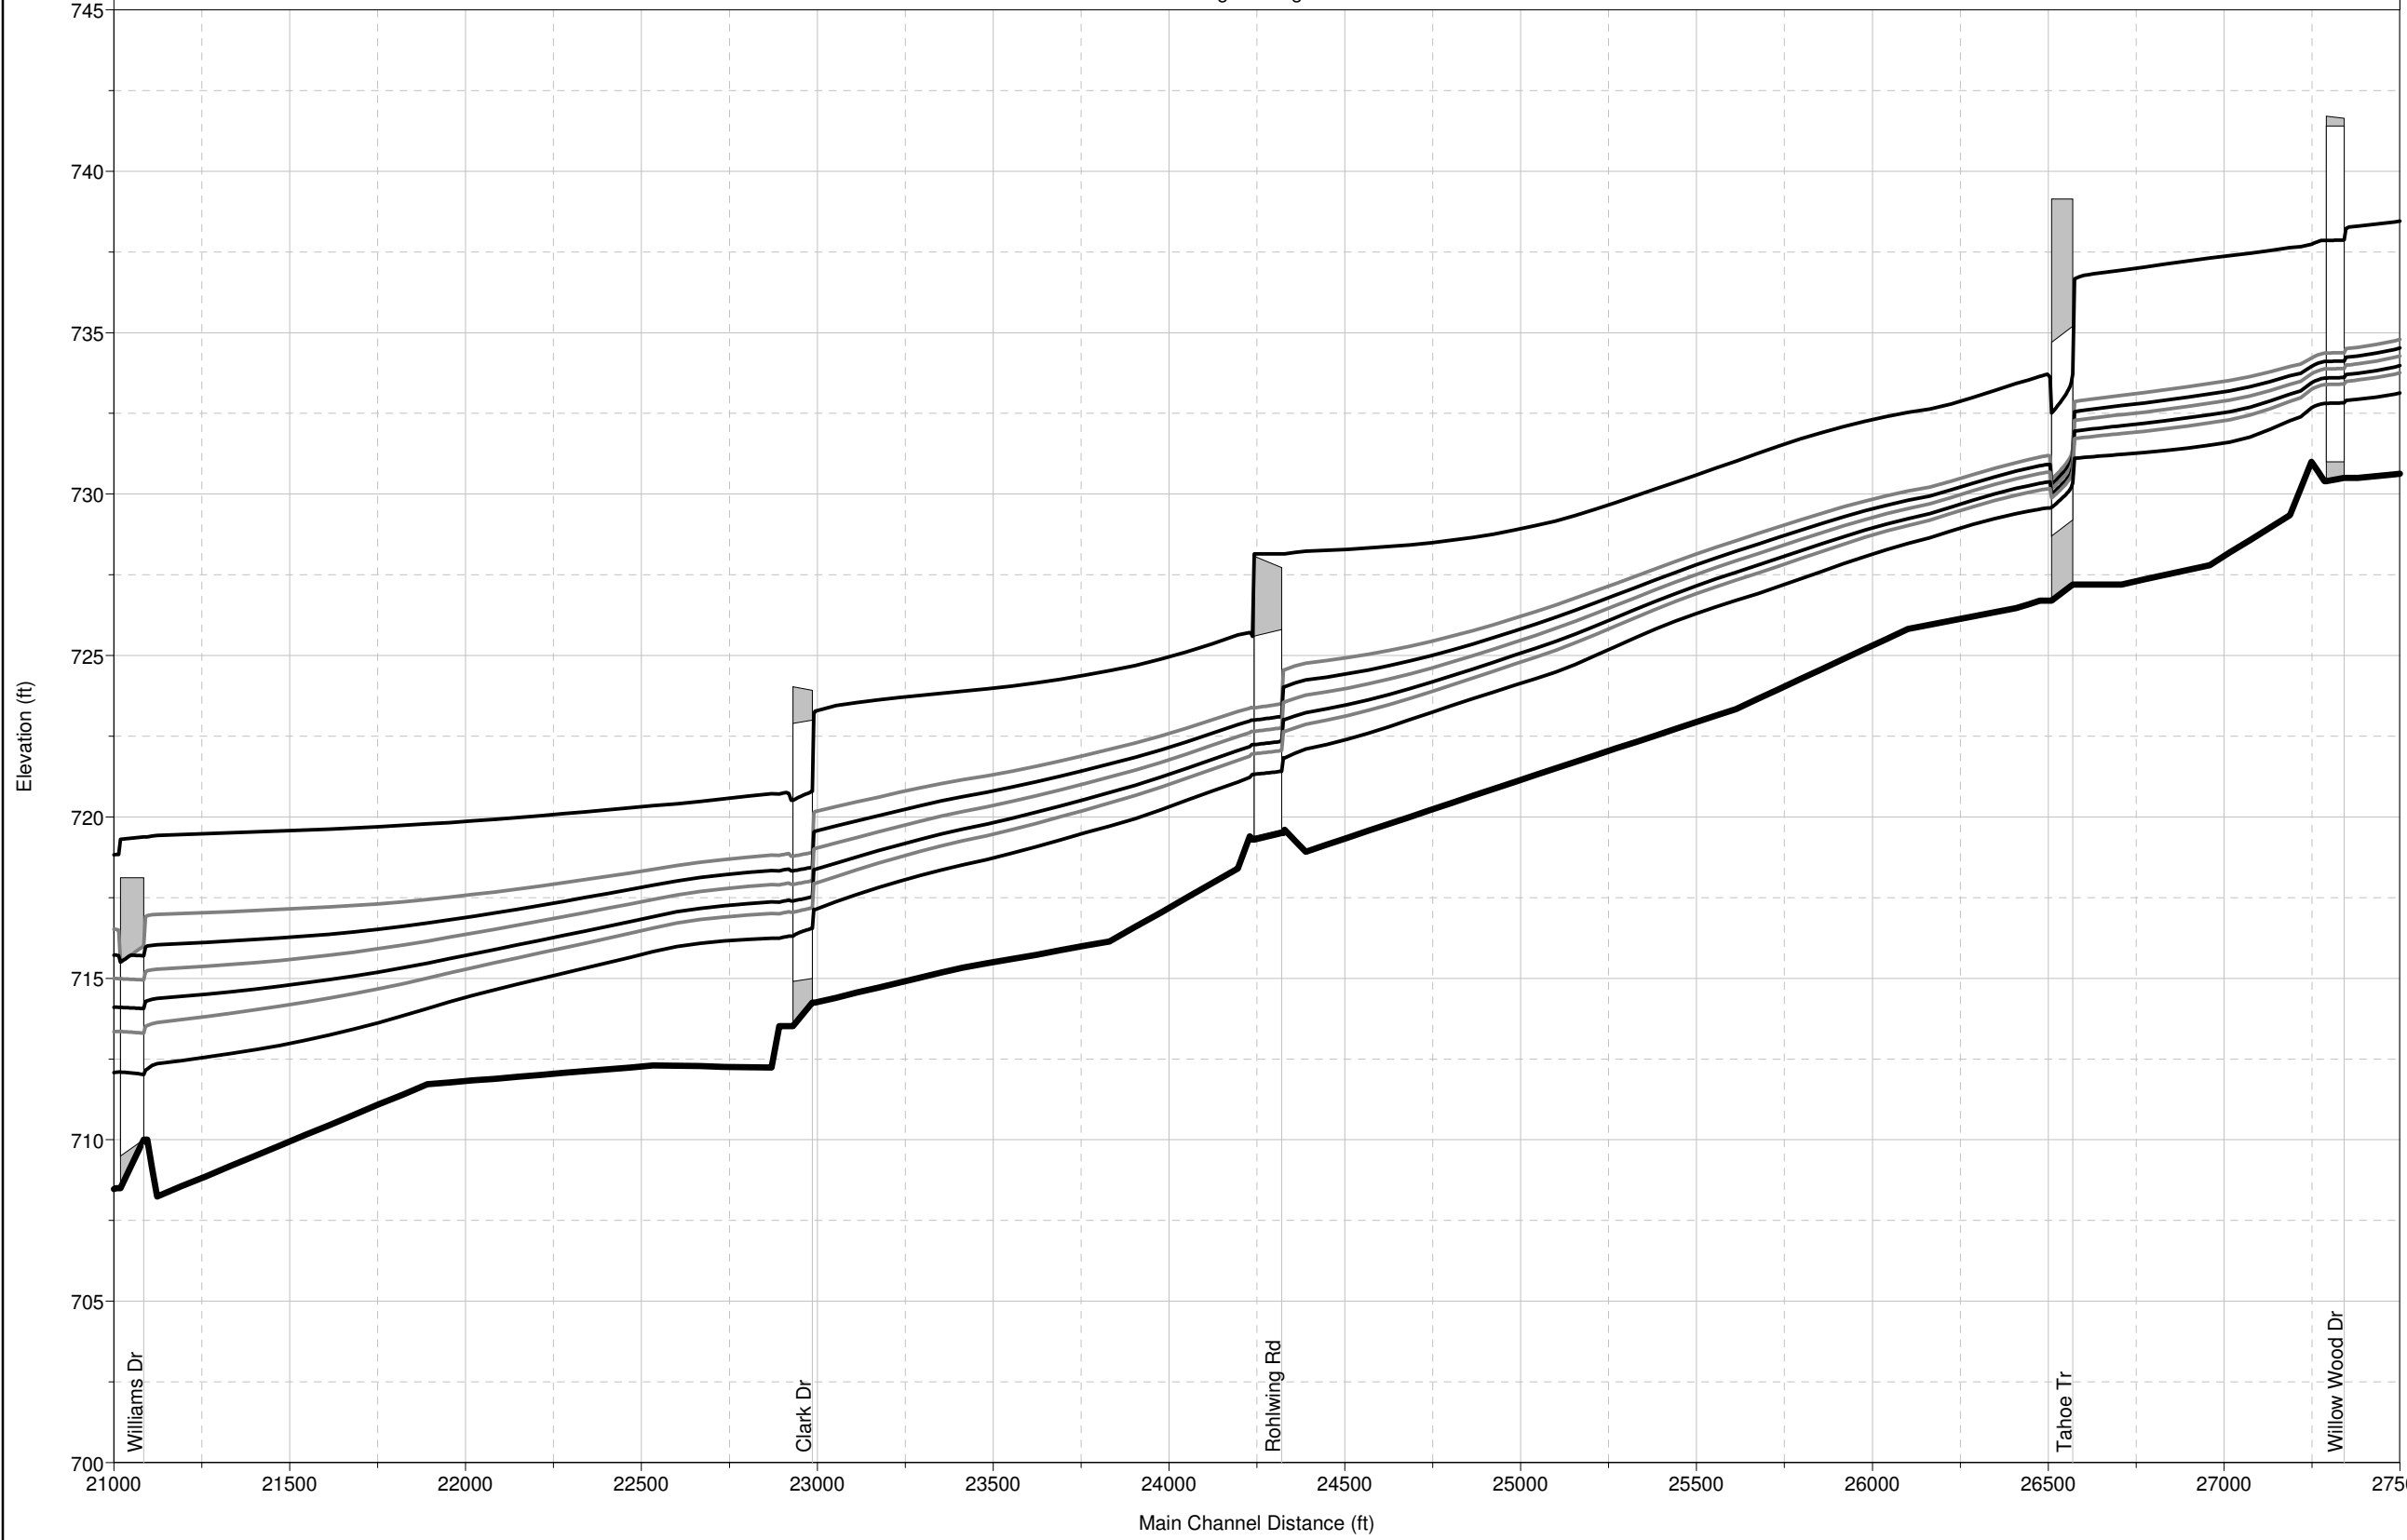

Legend	
WS Max WS - 500yr - 24hr	
WS Max WS - 100yr - 24hr	
WS Max WS - 50yr - 24hr	
WS Max WS - 25yr-24hr	
WS Max WS - 10yr-24hr	
WS Max WS - 5yr 24 hr	
WS Max WS - 2yr-24hr	
Ground	

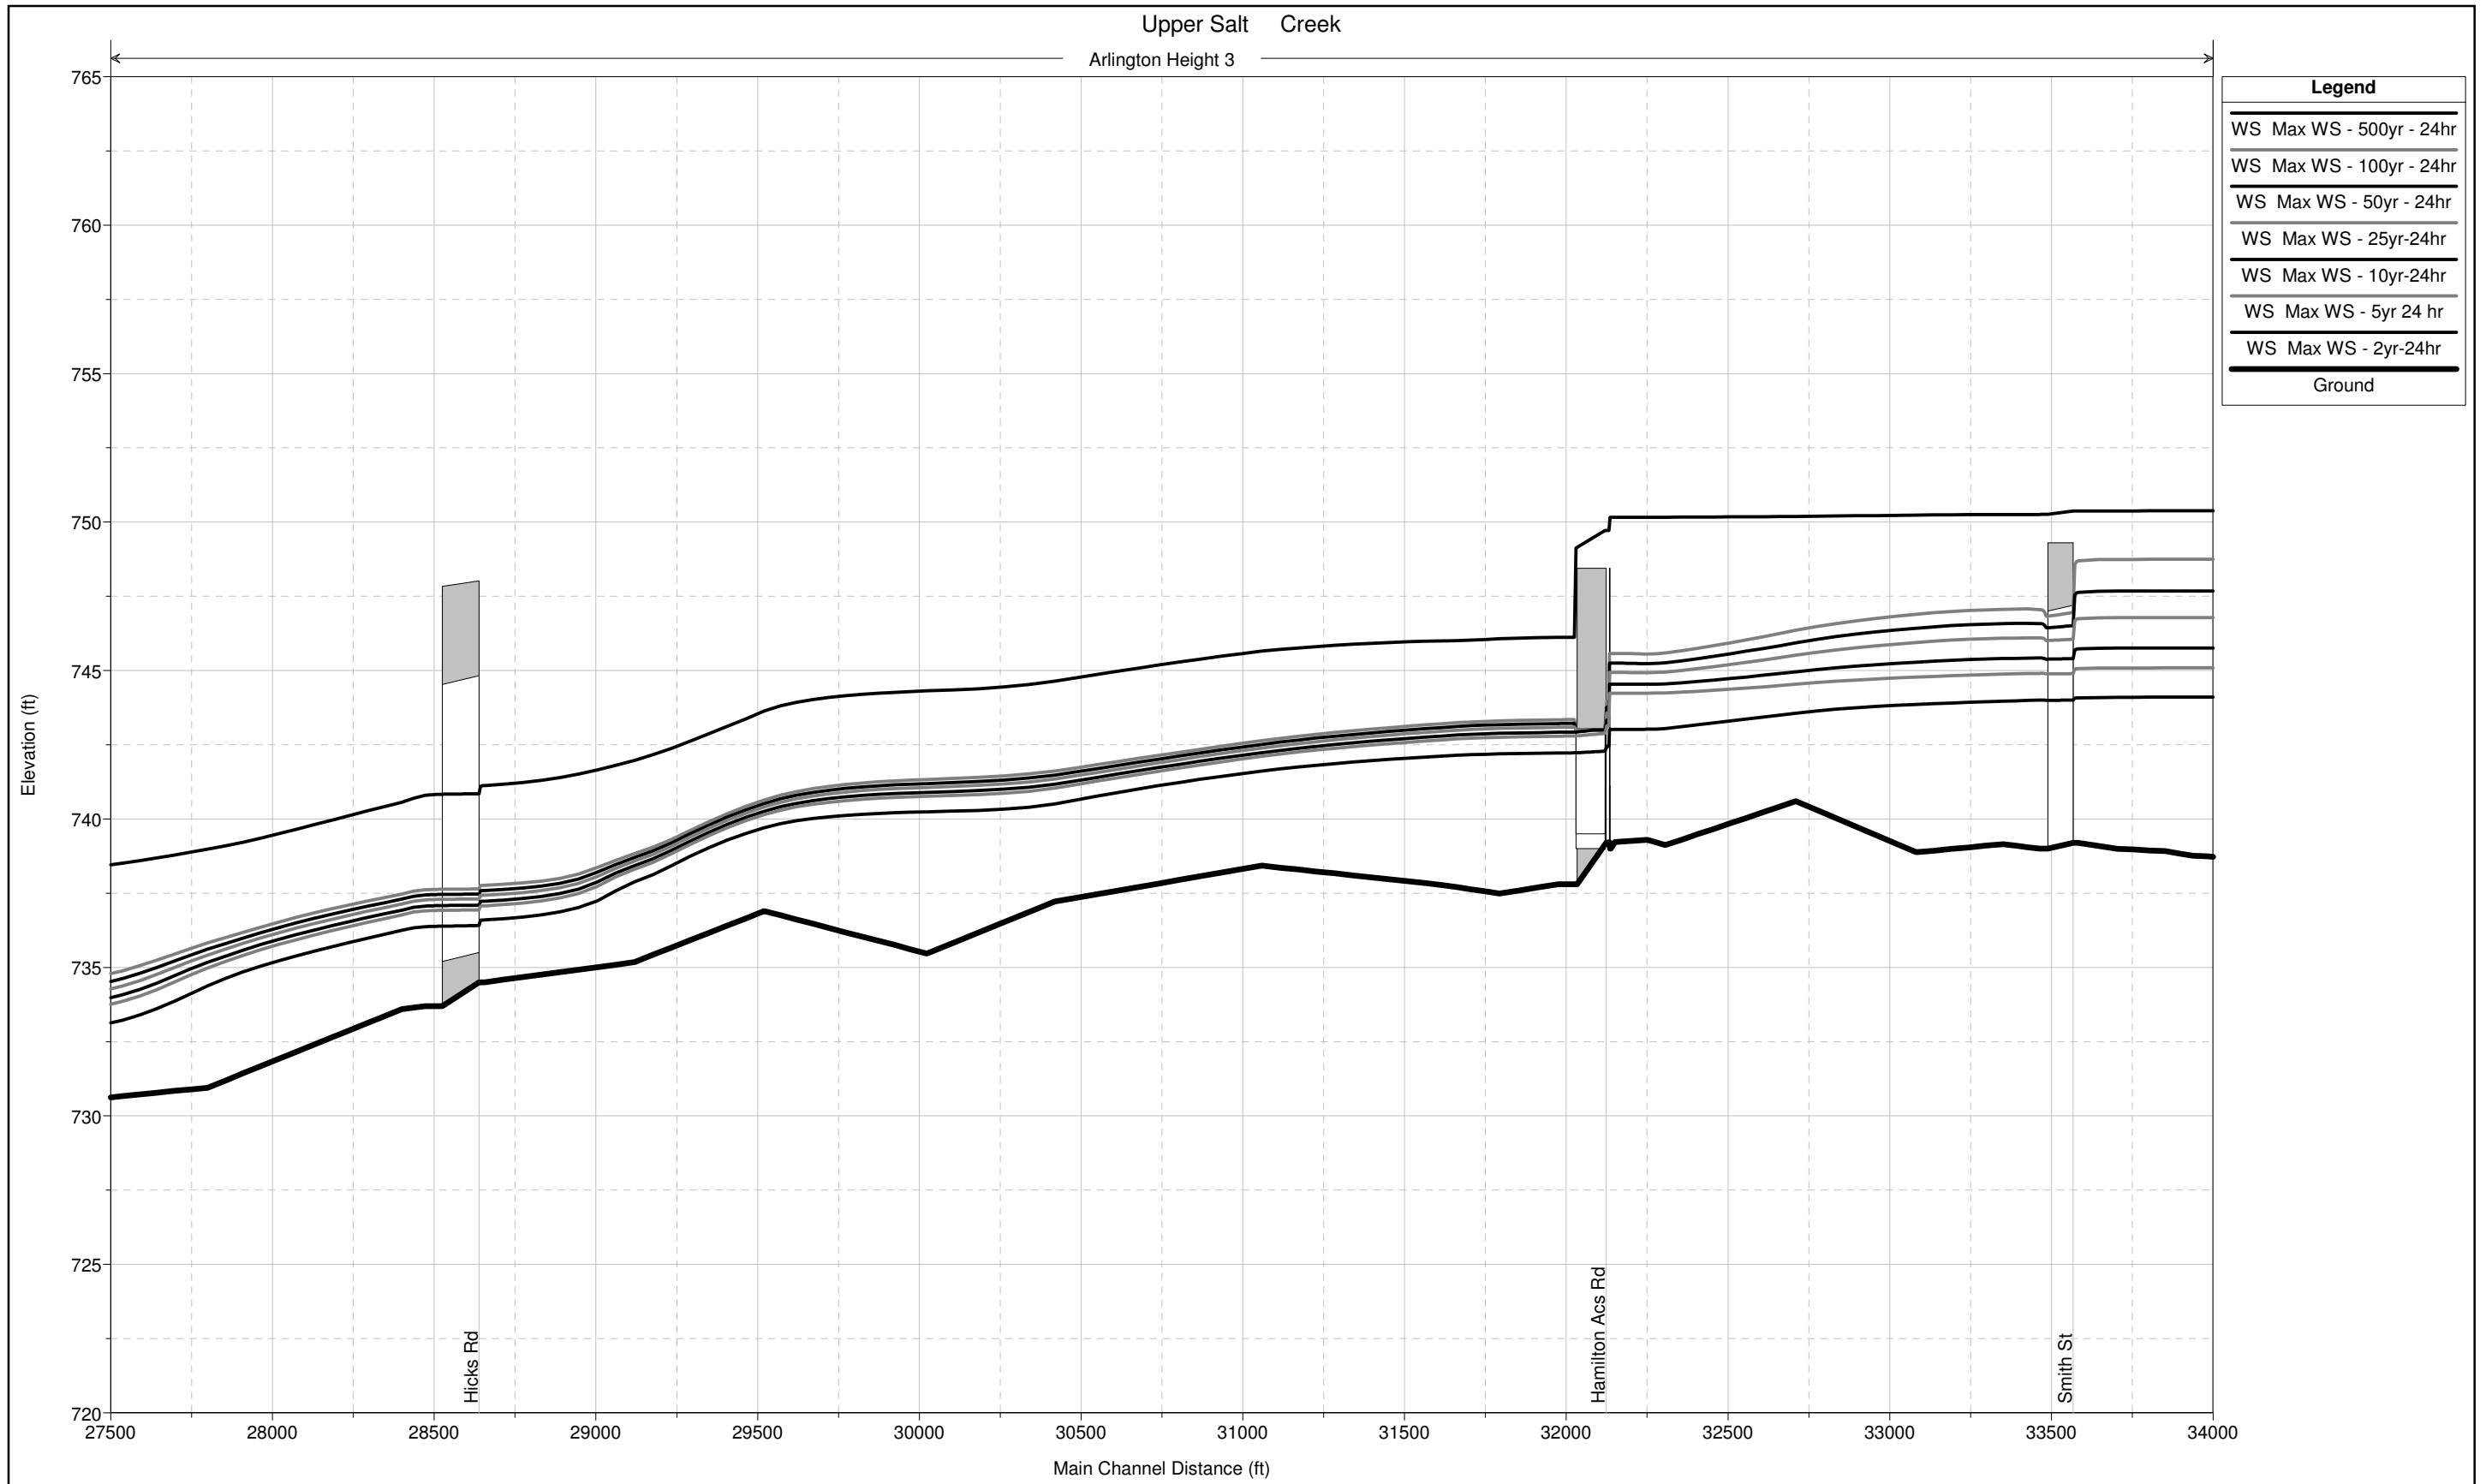

Upper Salt Creek

Arlington Height 3

Arlington Height 4

Legend

- WS Max WS - 500yr - 24hr
- WS Max WS - 100yr - 24hr
- WS Max WS - 50yr - 24hr
- WS Max WS - 25yr-24hr
- WS Max WS - 10yr-24hr
- WS Max WS - 5yr 24 hr
- WS Max WS - 2yr-24hr
- Ground

